




# Traffic plan Davos WEF 2025

Scale 1:10'000

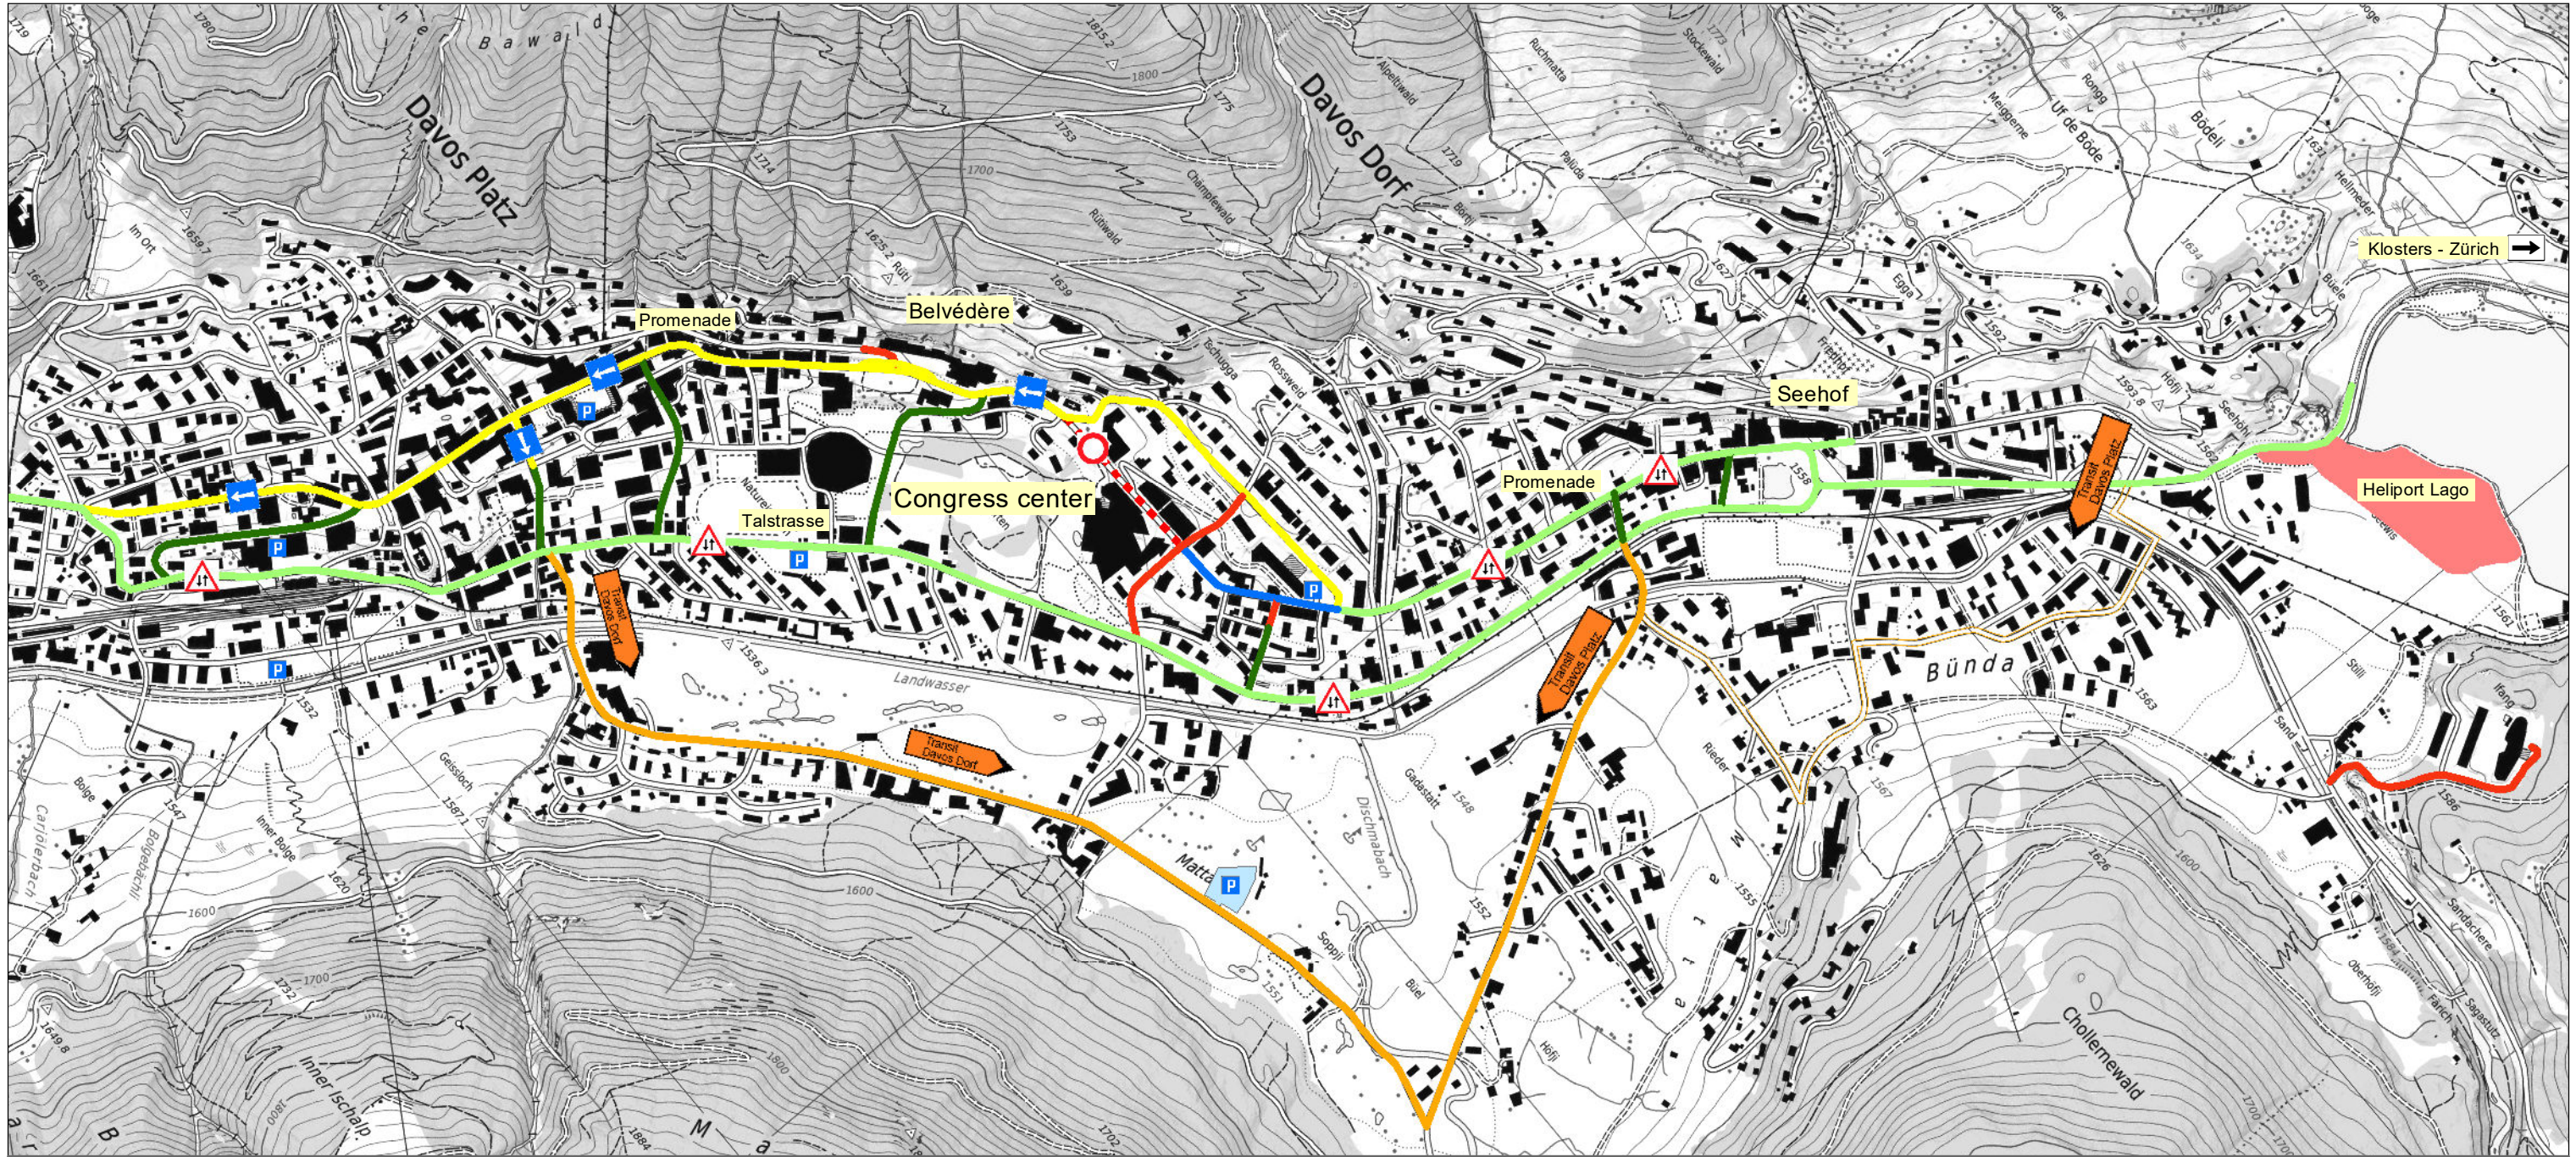

## Key

- Exclusion zones; authorized vehicles only
- Exclusion zones; Police only
- ↑ Promenade one-way traffic
- △ Talstrasse as well as section of the Promenade, Corner of Seehofseeli to cut off at Scalettastrasse; on-coming traffic for all vehicles
- Section of the Promenade, cut off at Scalettastrasse to Horlauben; access and on-coming traffic for authorized vehicles only
- Connecting streets to Promenade and Talstrasse
- Assigned route for through traffic, maximum height of 3 meters